


See over/next for more detail

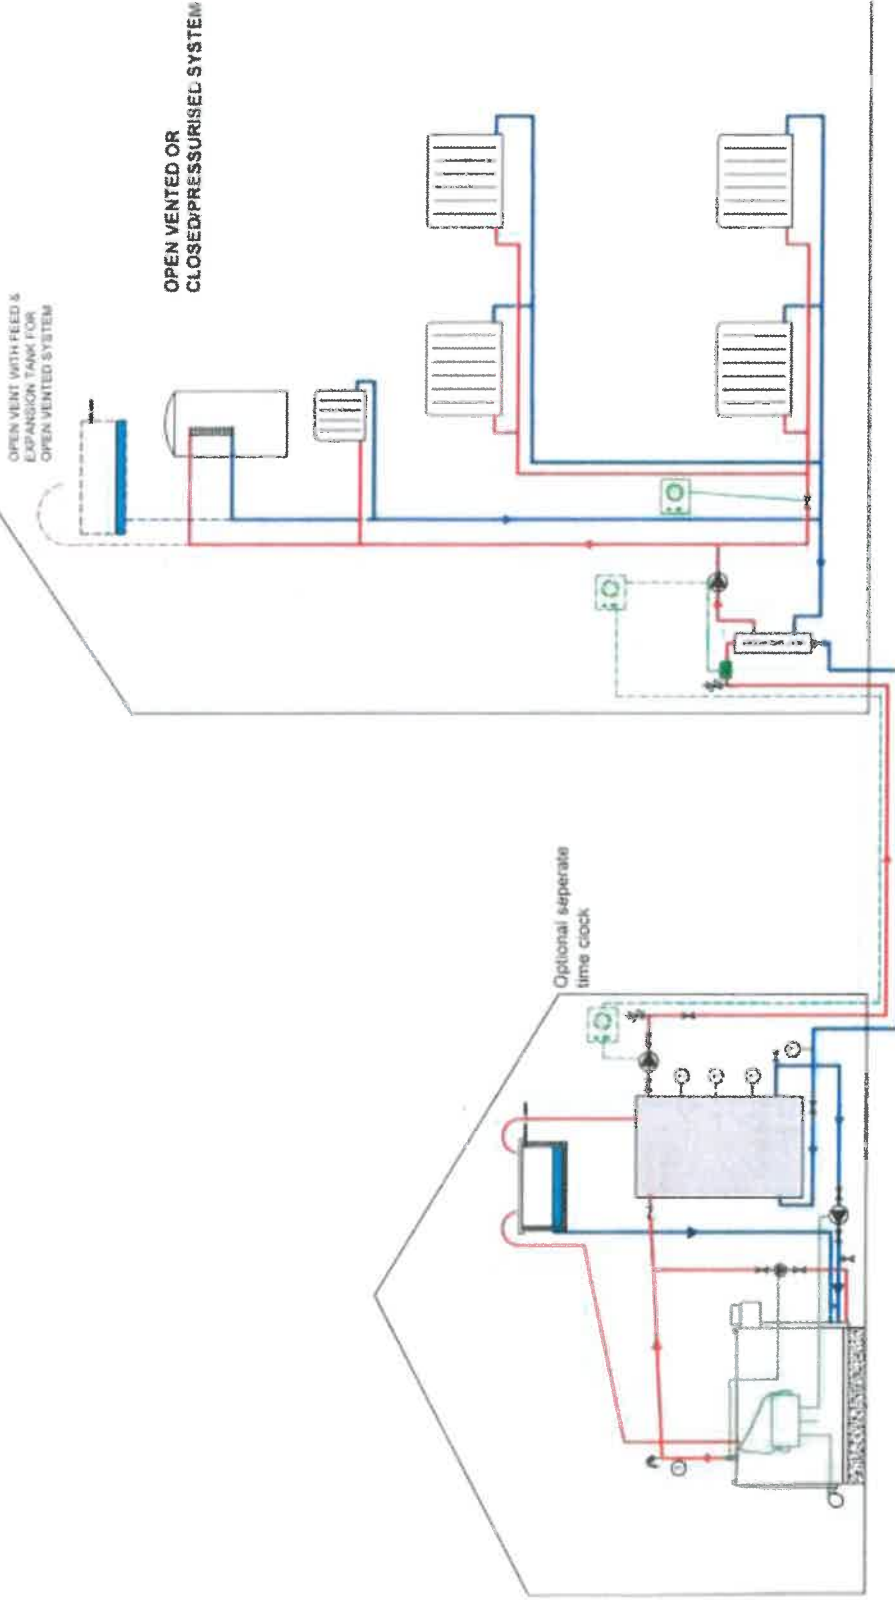

FARM2000

M&K PRODUCTS (BROMSGROVE) LTD
 Dodford, Bromsgrove, Worcs, B61 9BT
 Tel: 01927 921621 Fax: 01927 921665

These details are given for guidance only and represent a typical system layout.
 M&K Products Ltd/FARM2000 can not take responsibility for boiler installations. Customers should consult their heating engineer to confirm final layout, pipework size etc.

DRAWING TITLE
 Typical Boiler and
 Remote Accumulator
 System

DRAWN	DATE	MATL	SCALE	DRG No.
TLW	01/13			
USED ON				

No	DATE	ALTERATION